

C E R T I F I C A T E

Lands in Rangasamudram Village applied for alienation for construction of Government Degree College, Hostel and for providing play ground etc., handed over by the Mandal Revenue Officer, Porumamilla to the Vice-Principal, Government Degree College, Porumamilla on 7-11-'85.

<u>S.No.</u>	<u>Extent<sup>0</sup></u> Acres. cnts	<u>Village</u>
124	2-43	I
125	13-78	I
126	4-30	I
127/2	11-17	I
58/1	1-10	I
58/2	6-00	I
59/1	2-51	I
59/2	1-15	I
60/1	5-00	I
60/2	1-21	I
<b>Total :</b>	<b>48-65</b>	

Handed over  
Possession

*[Handwritten signature]*  
7/11/85  
Sd/-  
M. S. S. S.

Taken Over  
Possession

*N. Ramana Rao*  
PRINCIPAL  
Govt Degree College  
PORUMAMILLA  
(M. S. S. S.)  
7/11/85

DR. D.V.G. KRISHNA MURTHY, M. Sc, Ph.D.,  
PRINCIPAL.

Govt. Degree College,  
Porumamilla.

D.O. letter No. 216-A/86 dt. 30-1-1986

Respected Sir,

Sub:- Government Degree College, Porumamilla -  
Site of an area across 48-65 Cents handed -  
over to the college by Revenue Authority  
on 4-11-1985 for the construction of New-  
Buildings - Alienation - Requested for -  
Regarding.

Ref:- This office D.O. letter No. 216-A/86 dated  
10-9-1984 and 30-7-1987.

--0000--

I bring to your kind notice that a site of an area  
across 48-65 cents for the construction of New-Buildings  
to Government Degree College, Porumamilla, in Mangamuru-  
dram village near porumamilla has been handed over to  
the principal of the college on 4-11-1985. The site has  
been handed over to me by the Mandal Revenue Officer,  
Porumamilla under the instructions of the then District  
Collector, Sri. INDRAJIT PAL, IAS, who felt the necessity  
by personal inspection of the site as the Degree College  
in Porumamilla is functioning in shift system in Govern-  
ment Junior College buildings since its inception in 1981-82.

I request the District Collector, Cuddapah to kindly  
bestow personal and keen interest and arrange for the  
alienation of the site allotted to the college in the name  
of the Commissioner of Collegiate Education, Government  
of Andhra Pradesh, Hyderabad - 500002. The above ali-  
enation of the site by the Revenue Authority, Cuddapah  
district is essential for the D.V. University, Tirupati  
to accord permanent affiliation to the Degree College  
Porumamilla and thereby to enable the college to approach  
the Government of Andhra Pradesh and also University  
Grants Commission, Delhi to sanction funds for the con-  
struction of New-Buildings to Government Degree College,  
Porumamilla in the near future.

Your kind orders for alienation of land <sup>for</sup> and New-  
Buildings are solicited.

Yours sincerely,


*D.V.G. Krishna Murthy*  
(D.V.G. KRISHNA MURTHY)  
30/1/86

To Sri A.K. Parida J.A.S.

THE DISTRICT COLLECTOR,  
CUDDAPAH.

Copy submitted to Dr. V. Siva Rama Krishna Rao, Member of  
Legislature Assembly, Badvel Constituency, Badvel.


Copy submitted to the Commissioner of Collegiate Education,  
Andhra Pradesh, Hyderabad; for favour of information.

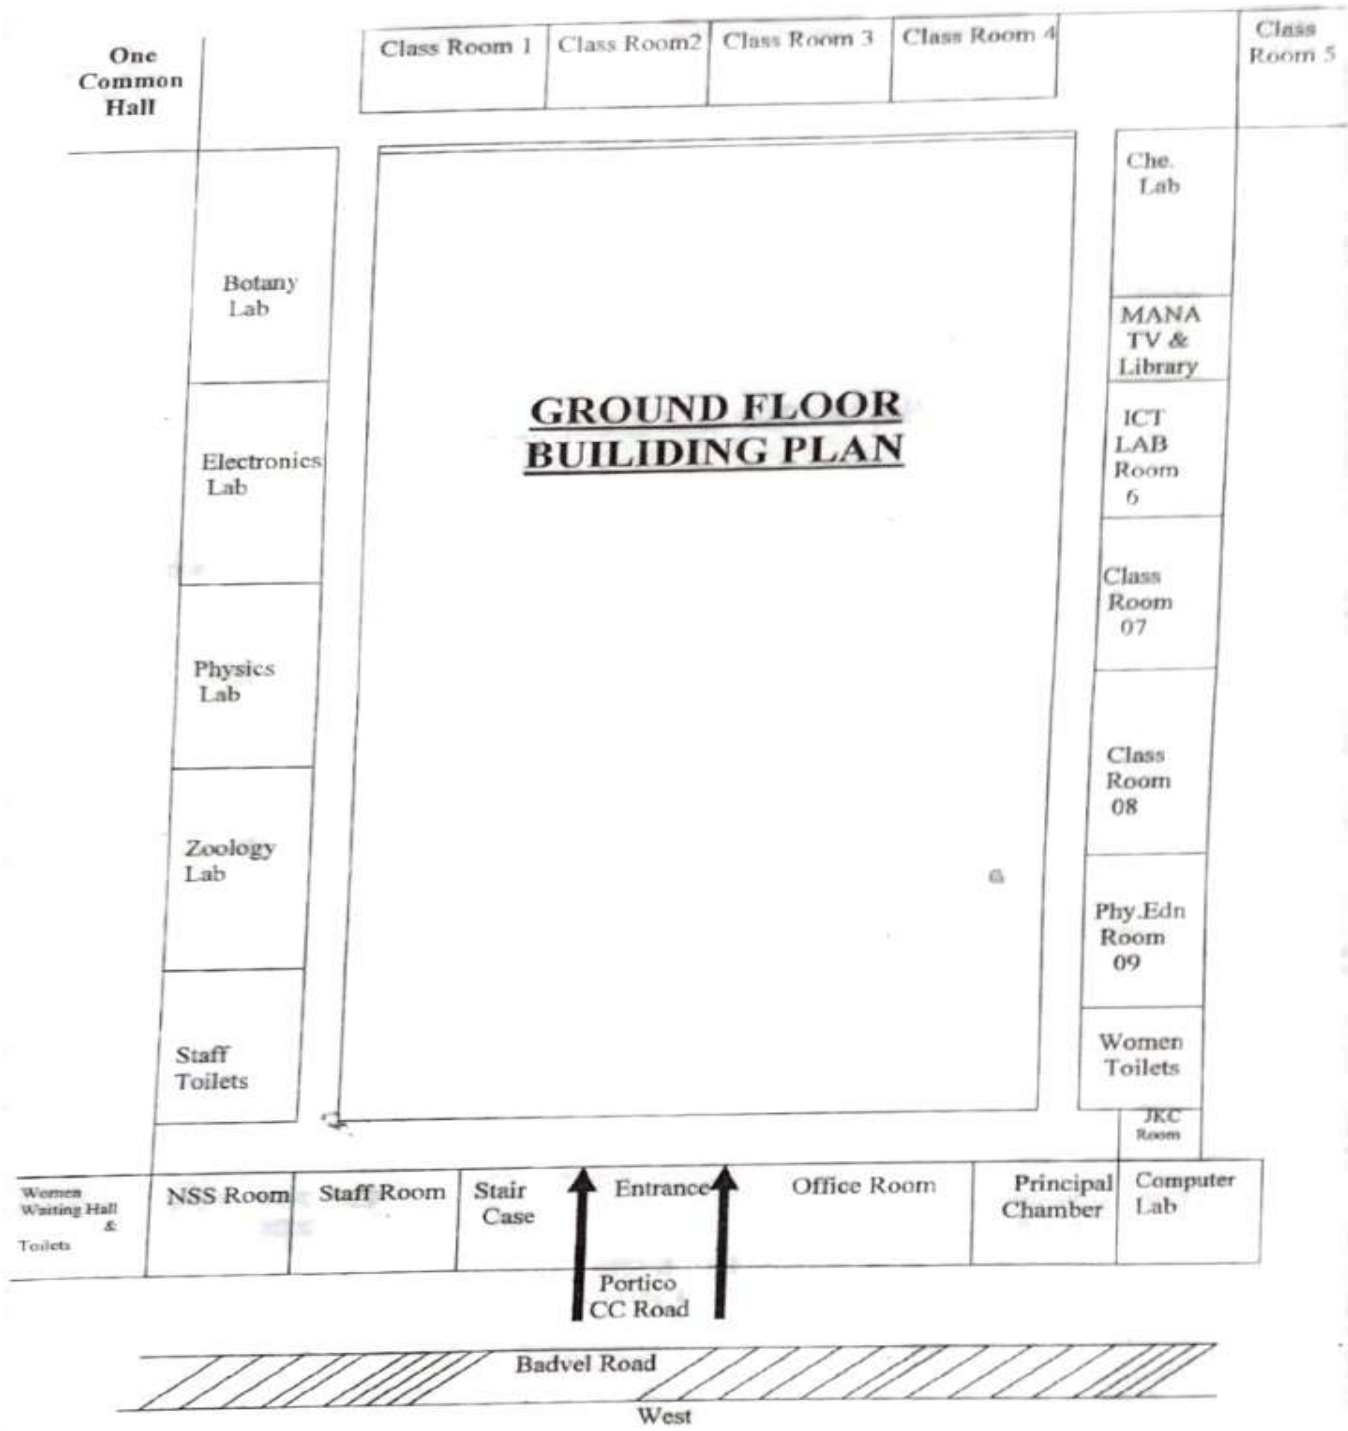

NAME OF WORK: CONSTRUCTION OF ADDITIONAL CLASS ROOMS, CONFERENCE HALL,  
 ENGLISH LANGUAGE LAB AND LIBRARY OVER THE EXISTING GOVT DEGREE COLLEGE BUILDING  
 AT PORUMAILLA (V) & (M) IN T.S.R. DISTRICT.



REFERENCE	
DOOR OF SIZE	1.22 x 2.10 MTS
WINDOW OF SIZE	1.52 x 1.22 MTS
VENTILATOR OF SIZE	0.90 x 0.60 MTS
NOT TO SCALE	

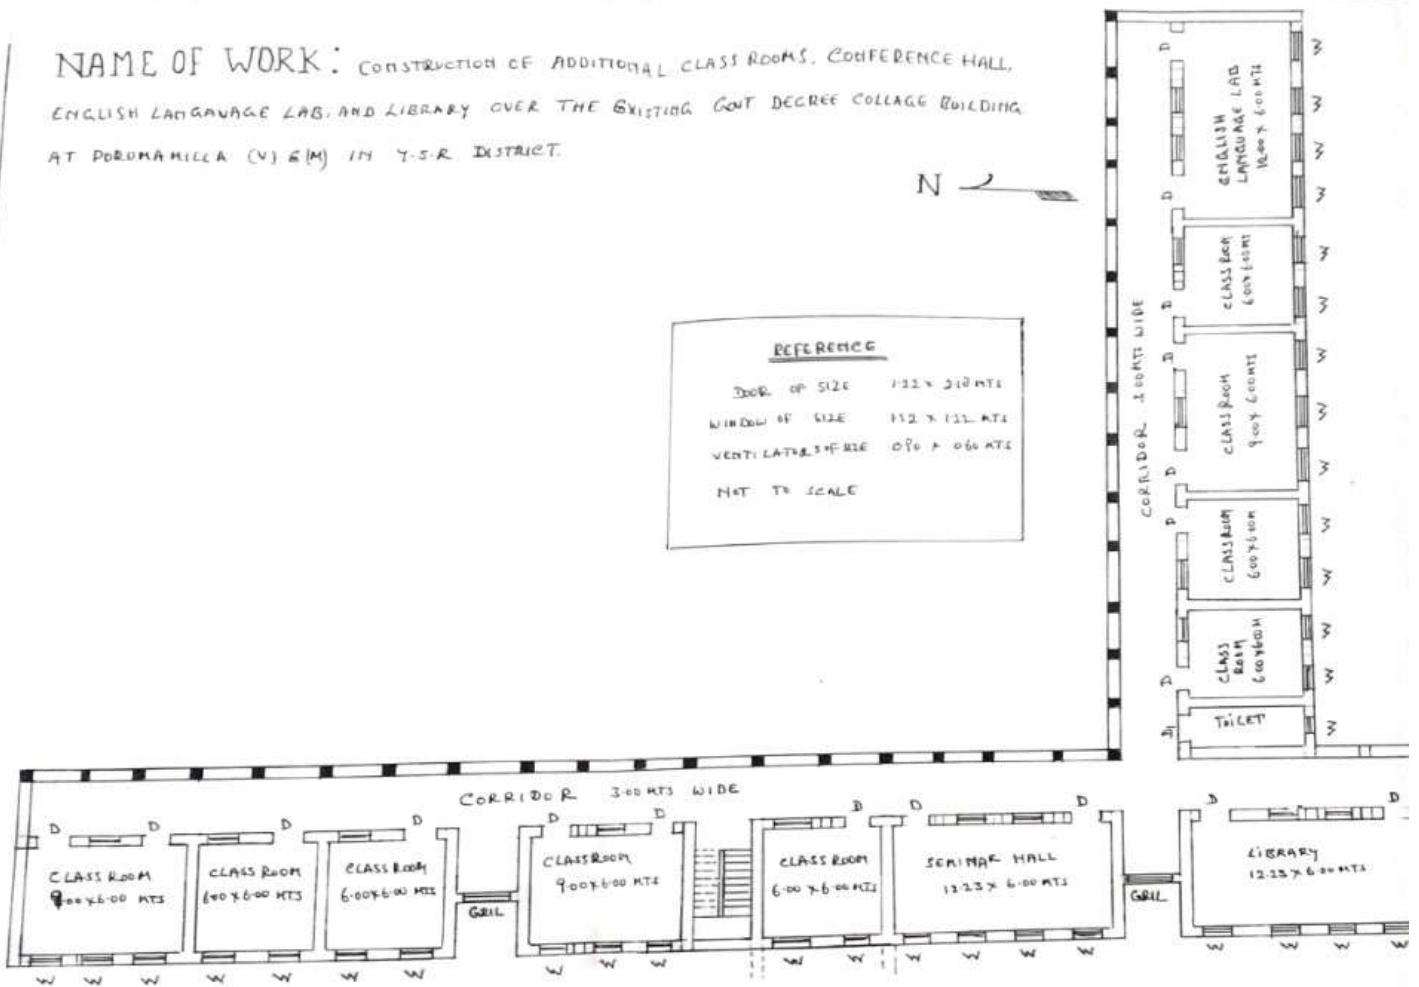

GYM



Valley Ball Court



## Cricket Play Groud



## WOMEN RUNNING RACE



## MUSICAL CHAIR



## KABADI



## Cricket Play Groud



## WOMEN RUNNING RACE





## MUSICAL CHAIR



## KABADI



SHUTTLE BATMITAN







## ICT CLASS





## BOTANICAL GARDEN



# SMART ROOM

